


AREA TO RECEIVE
NEW ACT/LIGHTING (TYP.)

N.I.C. (TYP.)

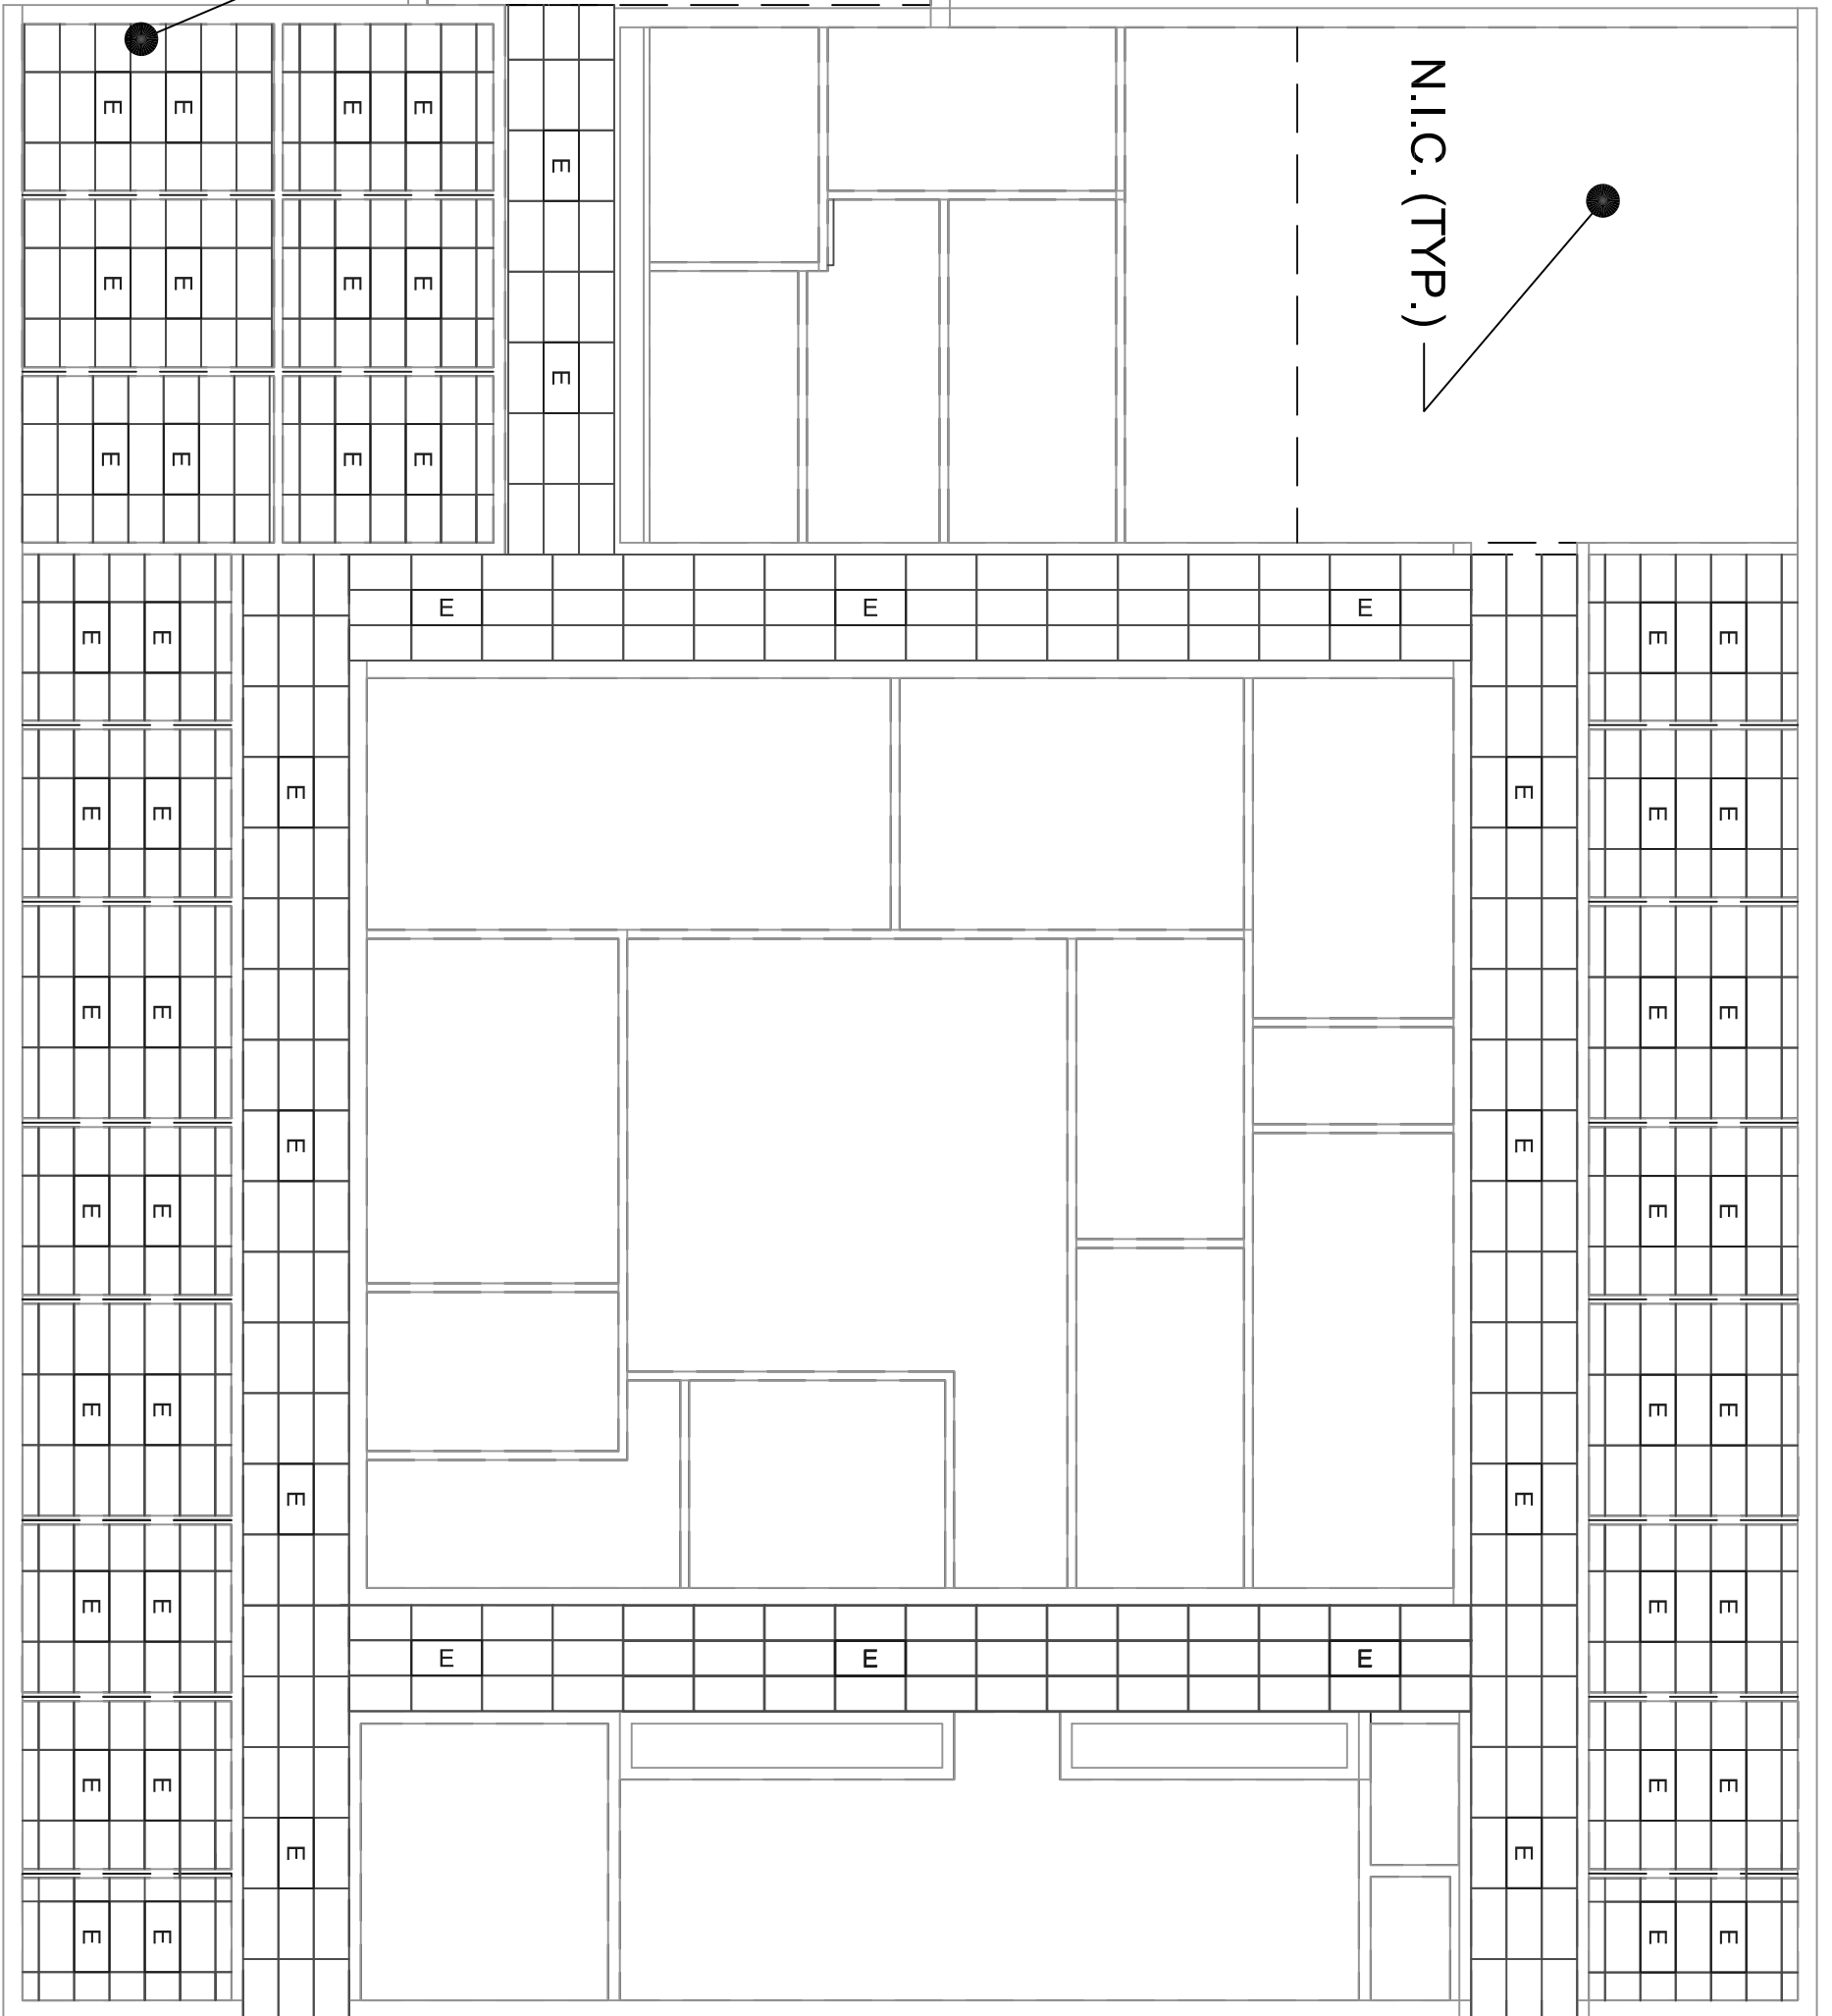

PROJECT No.
DRAWING

**LIGHTING AND CEILING
REPLACEMENT
OXFORD, MS**

DESIGN BY: JLA
CHECK: MJM
DRAWING BY: JLA
CHECK: MJM



U. S. Department of Agriculture
FOREST SERVICE
Southern Research Station Engineering

SHEET
1 of 1

LAYOUT

APPROVED: _____ DATE _____

FOREST HYDROLOGY LAB